


区画予定図

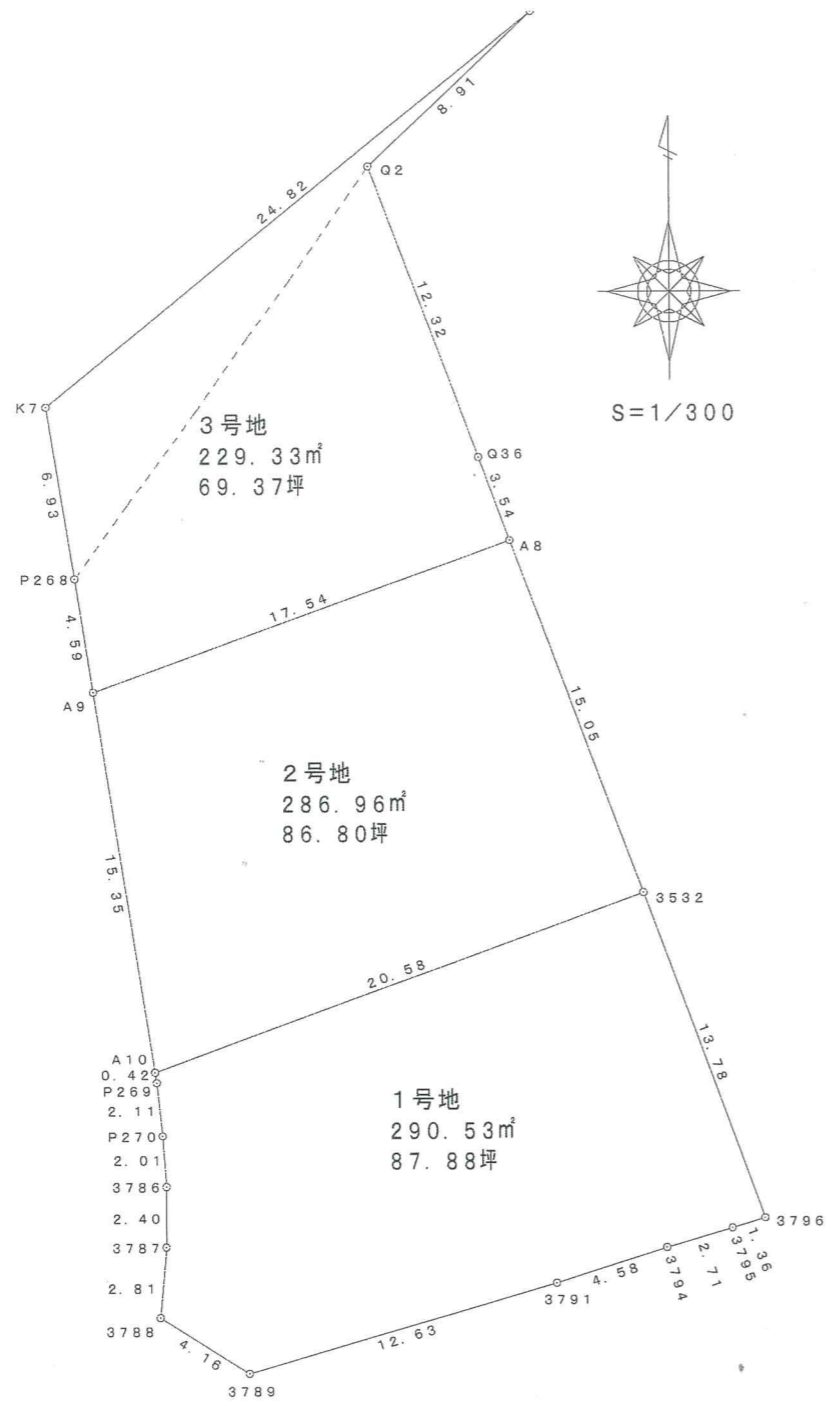

1号地		X _n	Y _n	(X _{n+1} -X _{n-1}) Y _n	
3789	測点	137304.851	26582.714	36179.073754	
3791	標識等の種類	137308.447	26594.828	132389.053784	
3794		137309.829	26599.197	57321.269535	
3795		137310.602	26601.798	30991.094670	
3796		137310.994	26603.108	354646.032748	
3532		137323.933	26598.362	155254.638994	
A10		137316.831	26579.045	-199794.681265	
P269		137316.416	26579.110	-67005.936310	
P270		137314.310	26579.319	-109453.635642	
3786		137312.298	26579.460	-117454.633740	
3787		137309.891	26579.445	-138532.067340	
3788		137307.086	26579.194	-133959.137760	
				倍面積	581.071428
				面積	290.5357140
				地積	290.53 m ²
				坪数	87.88

2号地		X _n	Y _n	(X _{n+1} -X _{n-1}) Y _n	
A10	測点	137316.831	26579.045	-214546.051240	
3532	標識等の種類	137323.933	26598.362	564656.628898	
A8		137338.060	26593.168	214660.052096	
A9		137332.005	26576.697	-564196.700613	
				倍面積	573.927141
				面積	286.9635705
				地積	286.96 m ²
				坪数	86.80

3号地		X _n	Y _n	(X _{n+1} -X _{n-1}) Y _n	
A9	測点	137332.005	26576.697	40183.965864	
A8	標識等の種類	137338.060	26593.168	249390.729504	
Q36		137341.383	26591.947	395688.171360	
Q2		137352.940	26587.676	471479.258508	
Q1		137359.116	26594.102	-253867.297692	
K7		137343.394	26574.892	-599742.162656	
P268		137336.548	26575.994	-302673.995666	
				倍面積	458.669222
				面積	229.3346110
				地積	229.33 m ²
				坪数	69.37